

Plot 1 – Lower Road, Harmer Hill, Shrewsbury. SY4 3QX



Front



Back

Plot 1: 3 Bedroom detached with double garage, ground floor space consists of lounge, kitchen/dining, utility & w/c. First Floor – Master Bedroom with En-suite, two further bedrooms and family bathroom. **£225,000**


- materials:
- External walls - render - polar white
 - cladding - Thermowood
 - roofing - natural slate
 - rainwater goods- black UPVC
 - windows & doors - painted timber



south elevation

north elevation

west elevation

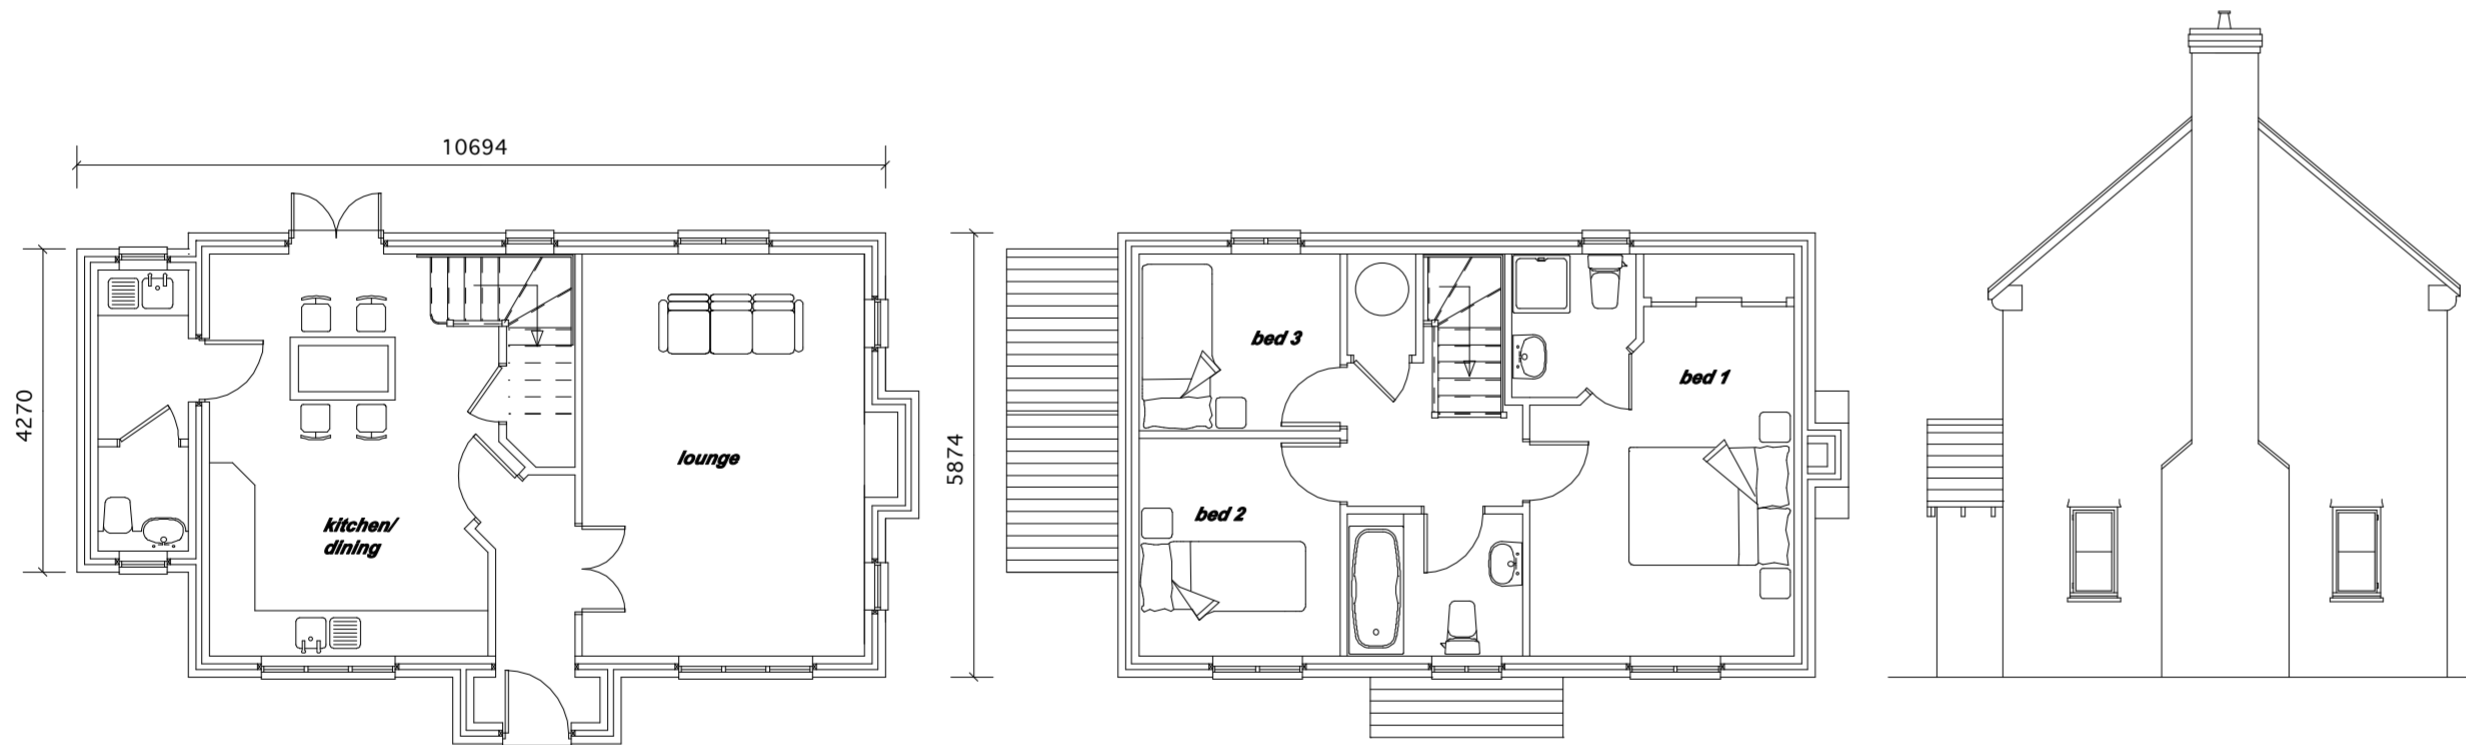

ground floor

first floor

east elevation

qu-est design & planning
 Unit 7
 Henry Close
 Battlefield Enterprise Park
 Shrewsbury
 Shropshire
 SY1 3TJ
 tel: 01743 469928
 email: info@qu-est.co.uk
 web: www.qu-est.co.uk



project: Lower Road, Harmer Hill, Shrewsbury

client: Shingler Homes Ltd

drawing: HOUSE TYPES PLOT 01

scale: 1:100 @A2 date: APRIL 11

drawing no. 1041 - PL - PLOT 01 rev: A